


This drawing is intended only as a guide and not as a replacement for professionally engineered project drawings. This concept system drawing does not imply compliance with local building codes. Actual installation may vary depending on installation location & parameters and it must be done in accordance to all local building codes. Verify with local building officials before commencement of system installation.

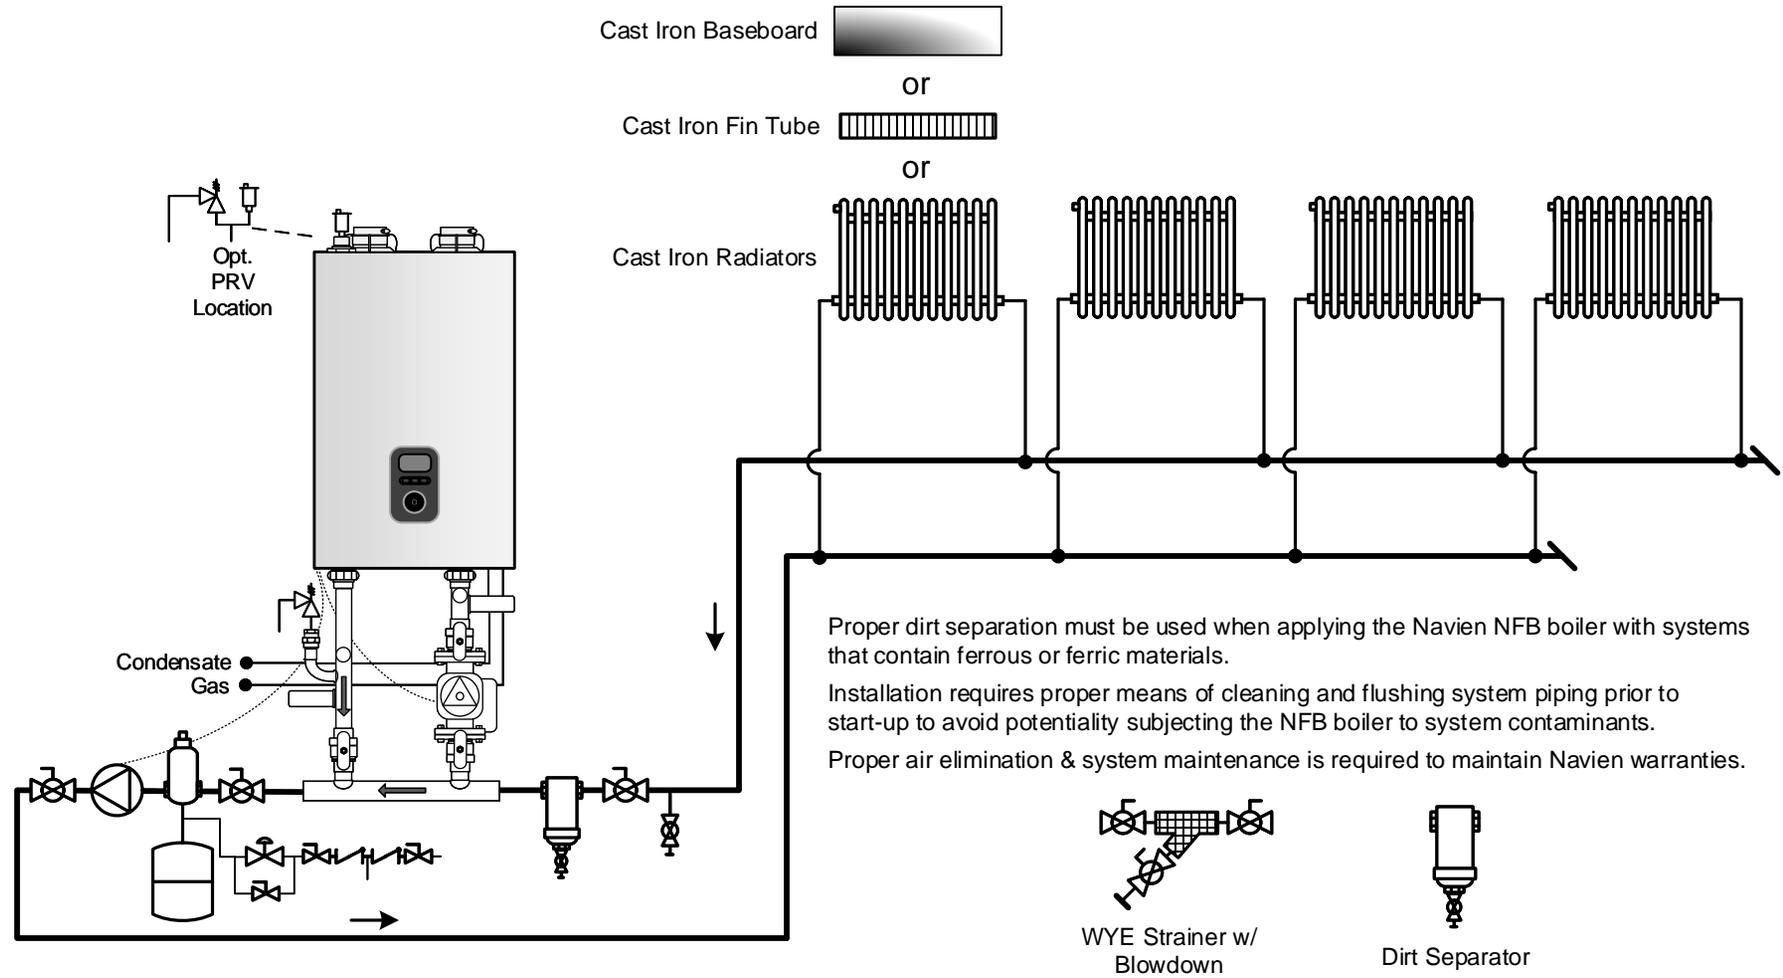

KD Navien

20 Goodyear
Irvine, CA 92618
800-519-8794
www.navieninc.com

NFB Series Boiler

Navien NFB Boiler Application
Two-Pipe Direct Return
Navien NFB Series Primary Manifold

Drawn By: BF

NFB-CI-2P-PM-DR-BF01

August 1, 2018

